


# ST BRIGID'S PRIMARY SCHOOL

## BAYVIEW ROAD, OFFICER

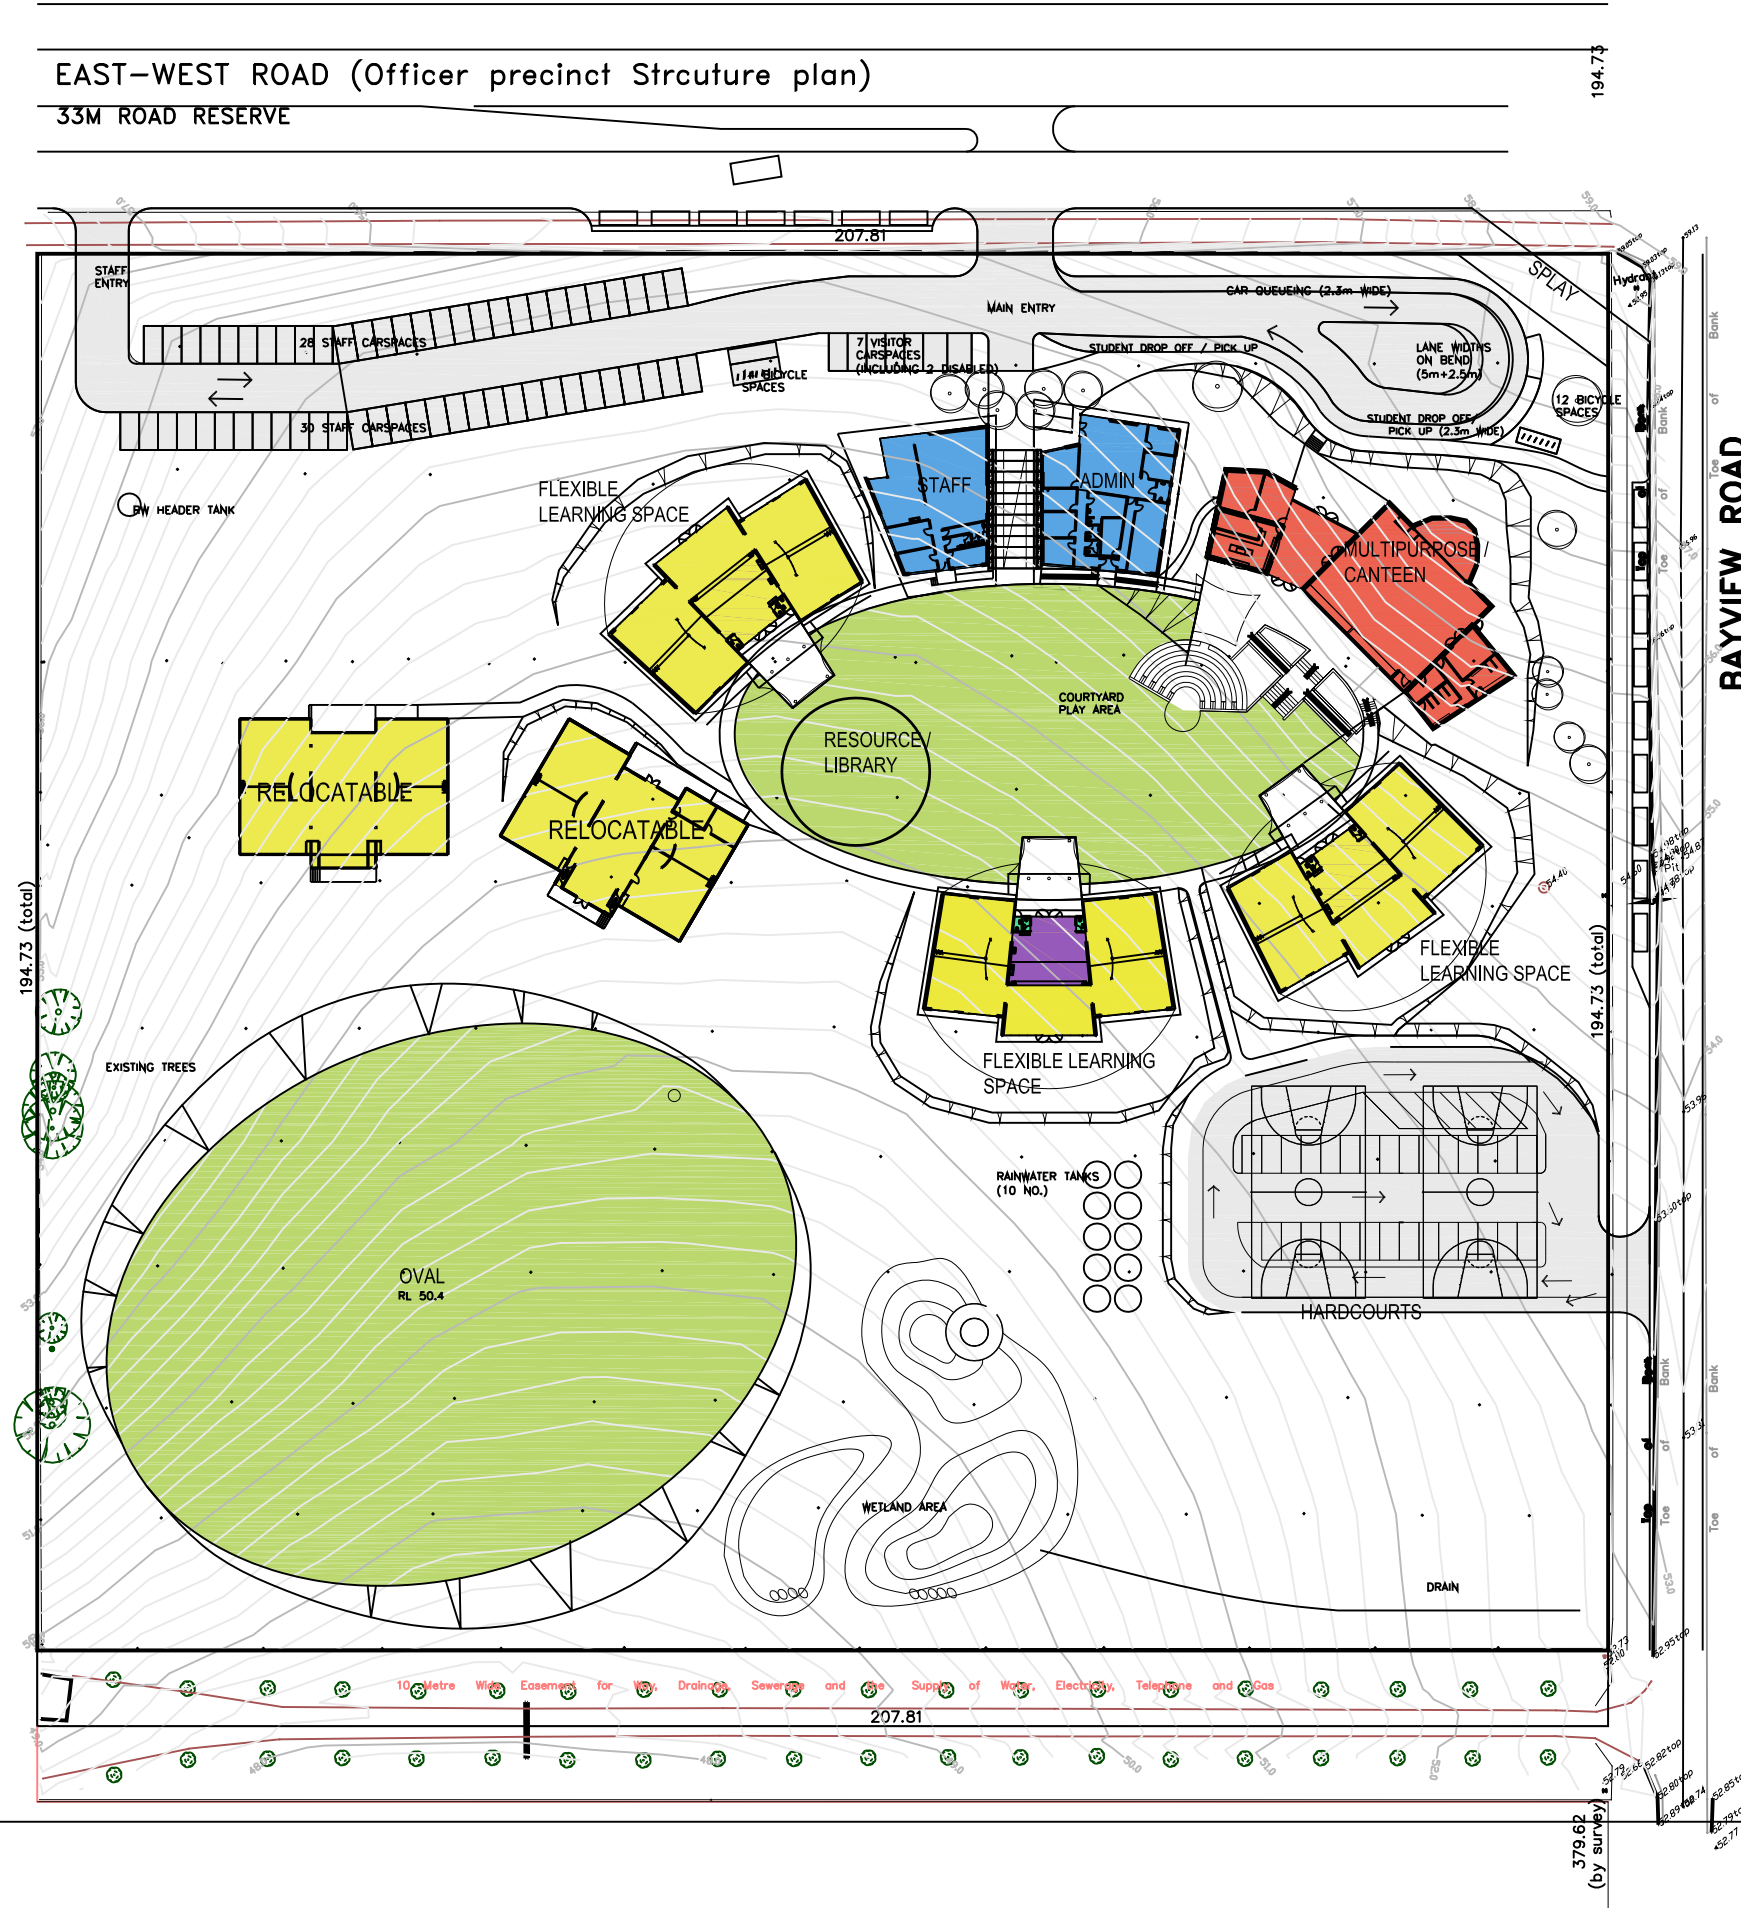

masterplan

March 2009

Scale 1:1000

BRAND ARCHITECTS

Level 1, 239 Lower Heidelberg Road, East Ivanhoe, Tel 03 9499 5277